

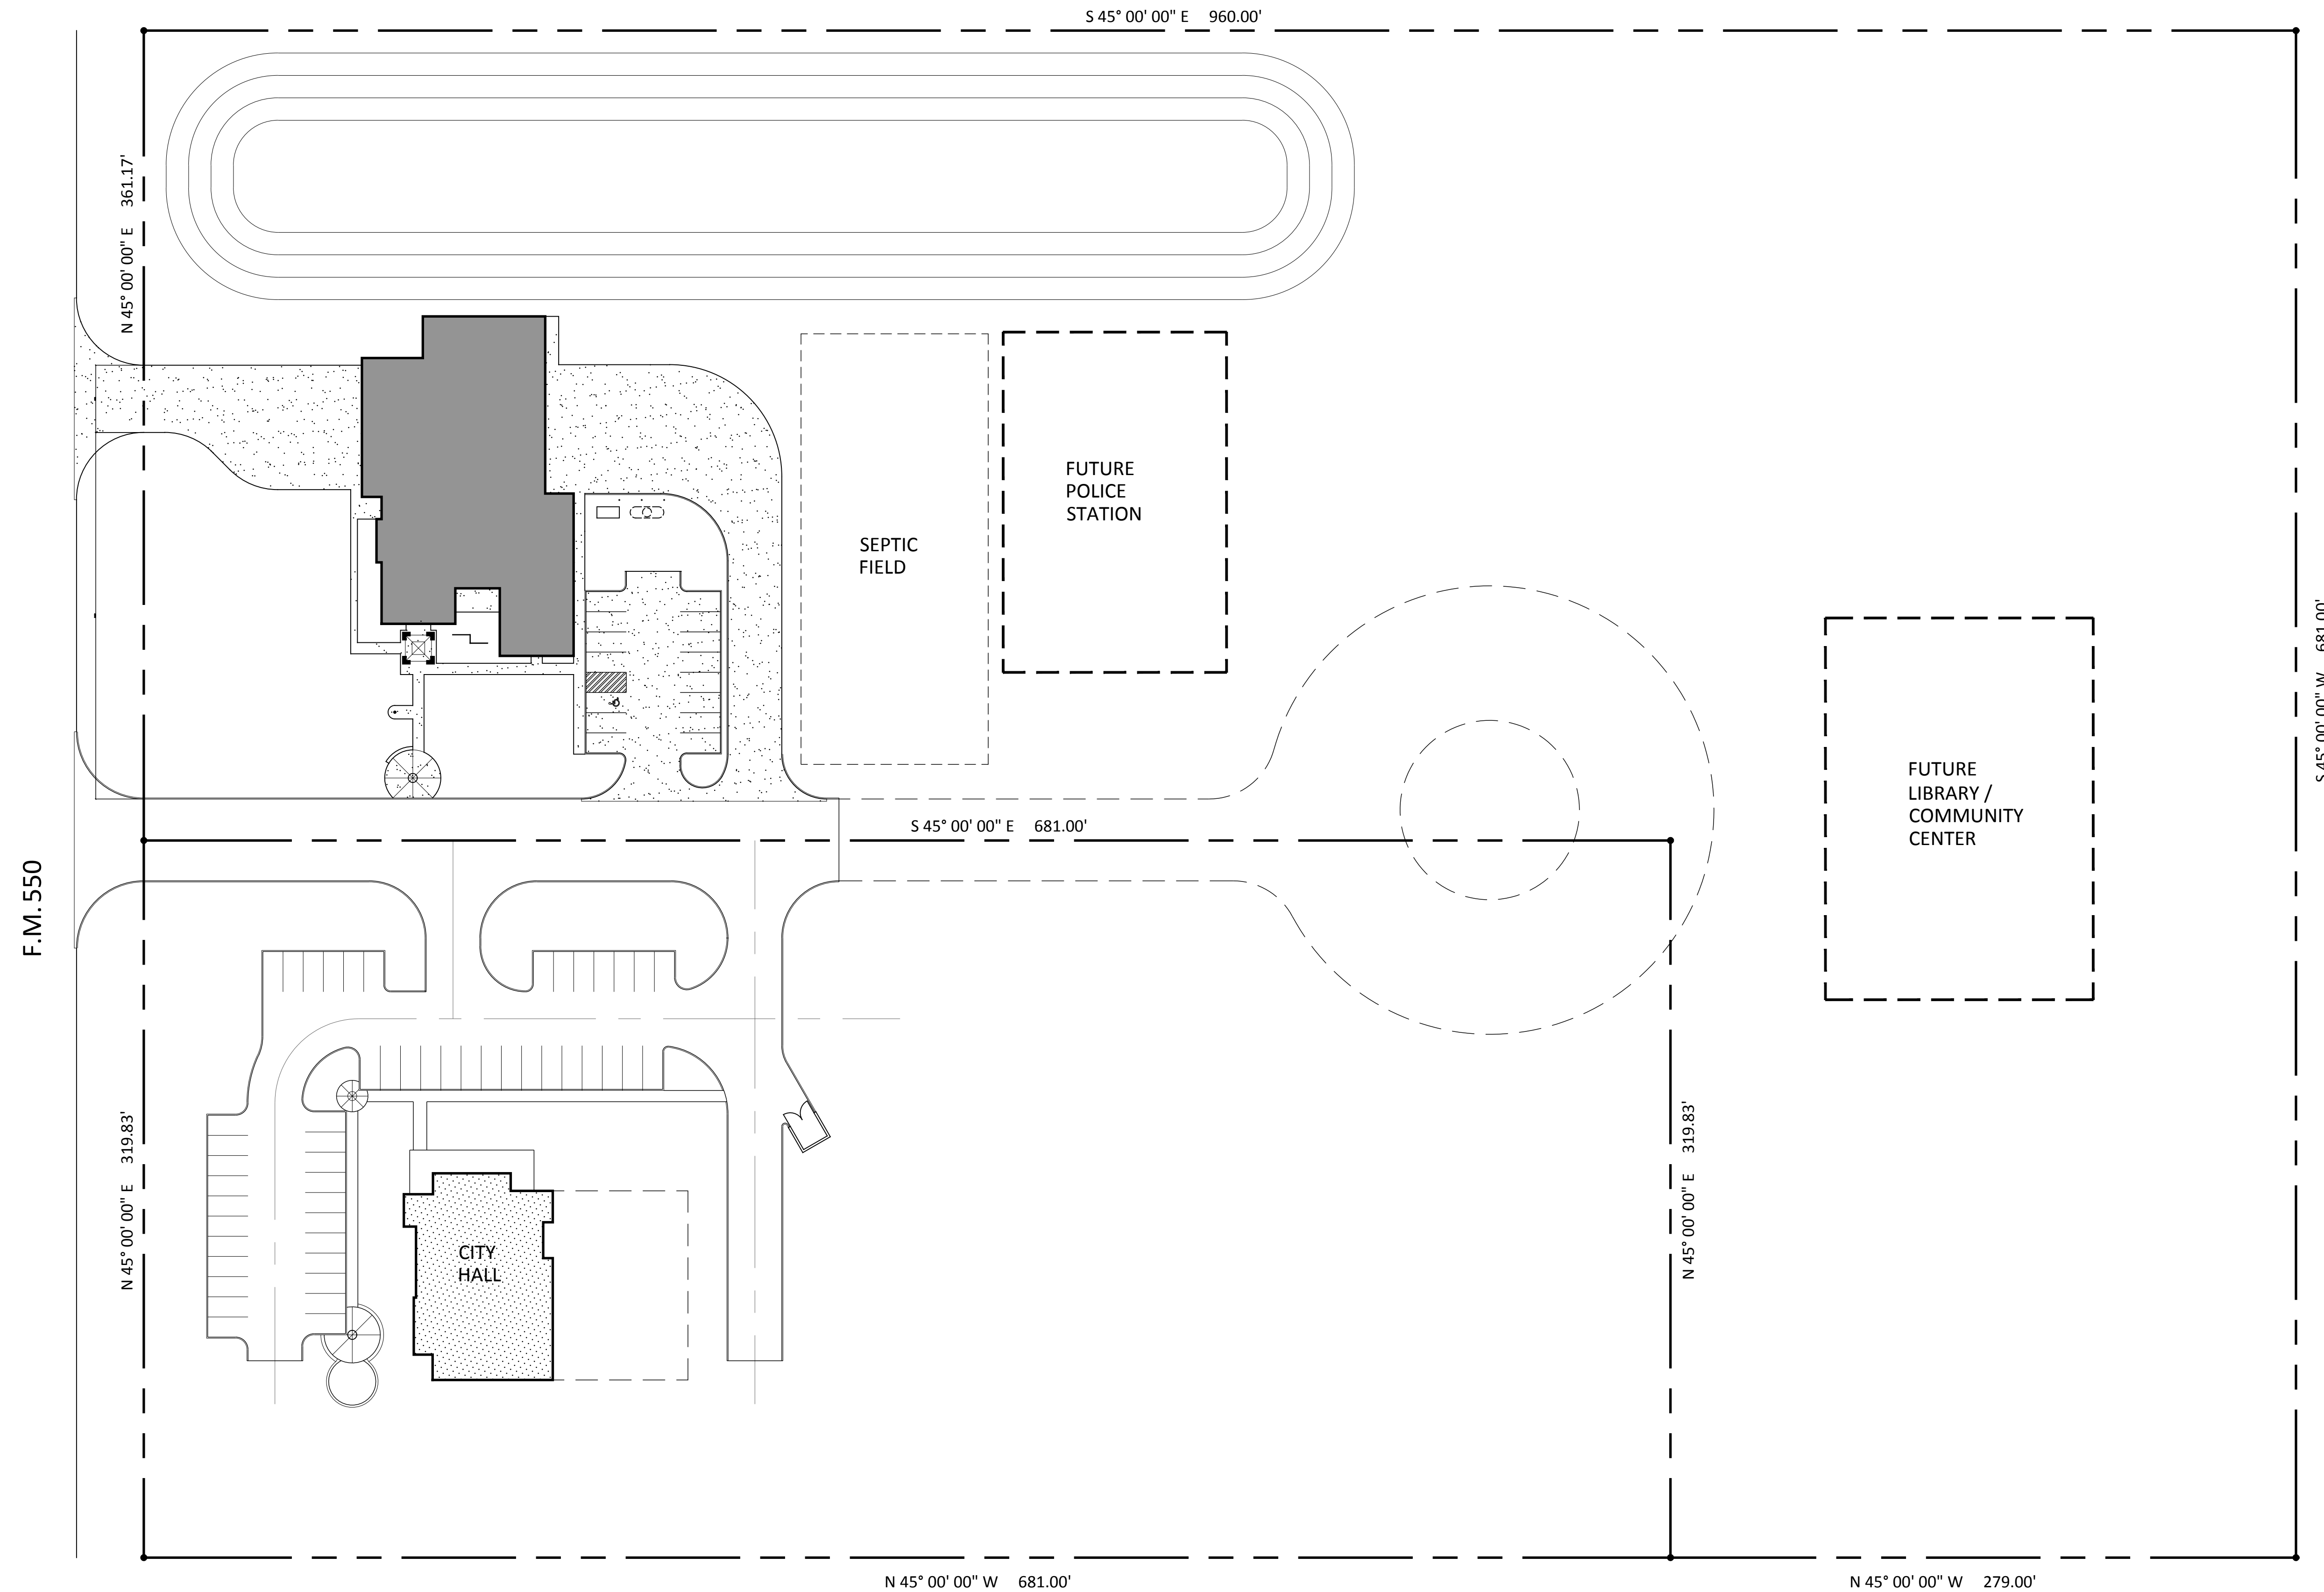


# McLENDON - CHISHOLM DEPARTMENT OF PUBLIC SAFETY BUILDING NO. 1

550, McLENDON-CHISOLM, TEXAS 75032

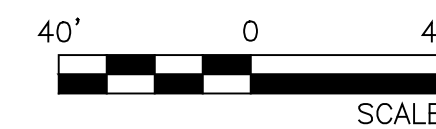

**SITE PLAN**  
SCALE: 1" = 40'-0"

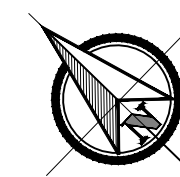

**CF** CHARLES E. FREEMAN ARCHITECTS  
P: 817-425-1765  
The Design-Build Team


**Speed Fab-Crete**  
DESIGN - BUILD GENERAL CONTRACTOR  
P: 817-478-1137  
P.O. BOX 15580  
FORT WORTH, TEXAS 76119

**McLENDON - CHISHOLM DEPARTMENT  
OF PUBLIC SAFETY BUILDING NO. 1**  
F.M. 550, McLENDON-CHISHOLM, TEXAS 75032


**PRELIMINARY**  
NOT FOR REGULATORY APPROVAL,  
PERMITTING, OR CONSTRUCTION  
ARCHITECT - CHARLES E. FREEMAN

DATE: 09/22/2020  
REVISIONS:  
JOB NO.: 55255

SHEET NO.  
**1**

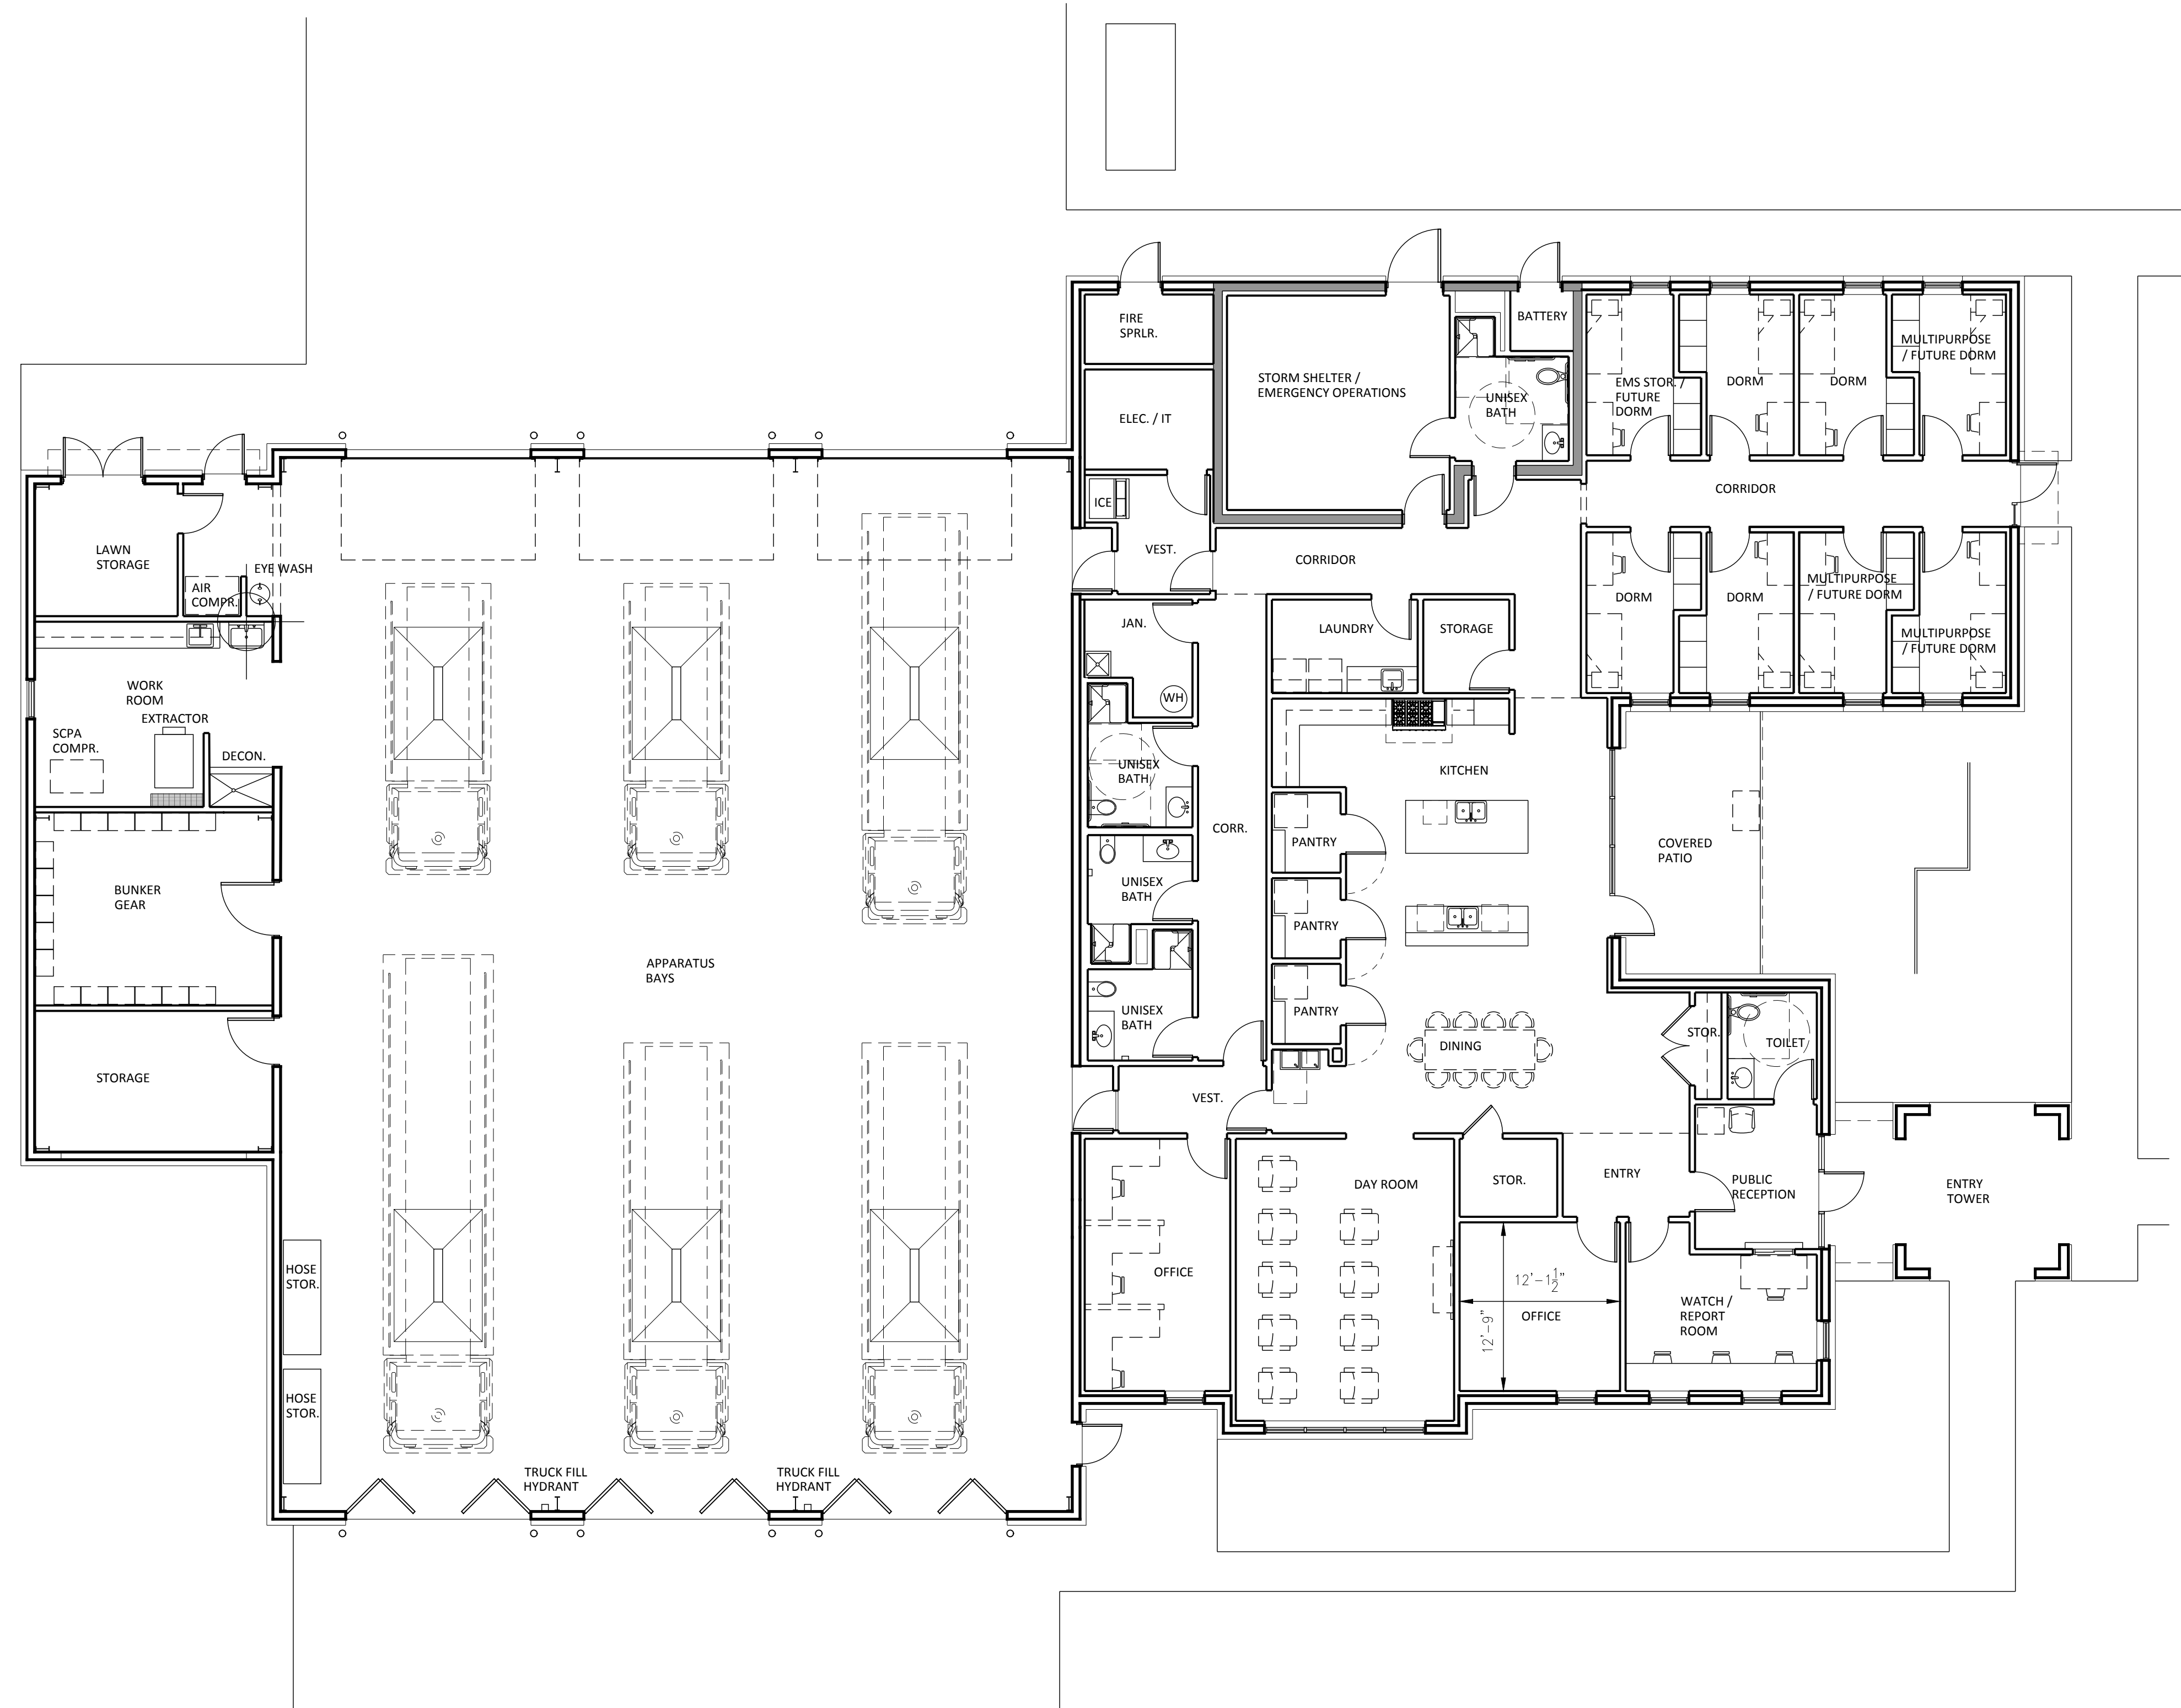

**FLOOR PLAN**  
SCALE: 1/8" = 1'-0"

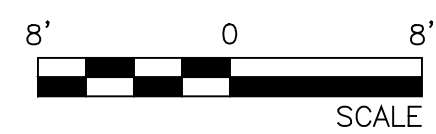

**CF** CALLEJAN FREEMAN ARCHITECTS  
P. 817.478.1137  
F. 817.478.1137  
P.O. BOX 15890  
FORT WORTH, TEXAS 76119

**Speed Fab-Crete**  
DESIGN - BUILD GENERAL CONTRACTOR  
The Design-Build Team

**McLendon - Chisholm Department  
of Public Safety Building No. 1**  
F.M. 550, McLendon-Chisholm, Texas 75032

**PRELIMINARY**  
NOT FOR REGULATORY APPROVAL,  
PERMITTING, OR CONSTRUCTION  
ARCHITECT - CHARLES E. FREEMAN

DATE: 09/22/2020  
REVISIONS:  
JOB NO.: 55255

SHEET NO.  
**2**